


Advertencia legal: La información que se muestra a continuación es una continuación de la información que se muestra en el Libro del Edificio. Las superficies son aproximadas y la ubicación de aparatos sanitarios, instalaciones y mobiliario, en el caso de incluirse, no necesariamente se ajustará a los planos as-built contenidos en el Libro del Edificio. Las superficies son aproximadas y la ubicación de aparatos sanitarios, instalaciones y mobiliario, en el caso de incluirse, no necesariamente se ajustará a los planos as-built contenidos en el Libro del Edificio.

Legal notice: The information shown below has been prepared according to the Construction Project of the building and may be modified due to technical requirements, in any case conforming to the as-built plans contained in the Building Record. The surfaces are approximate and the location of sanitary equipment, facilities and furniture, if included, could not necessarily be according to the plan. Check at the point of sale.


Célere

# ● PONIENTE SUR

Córdoba

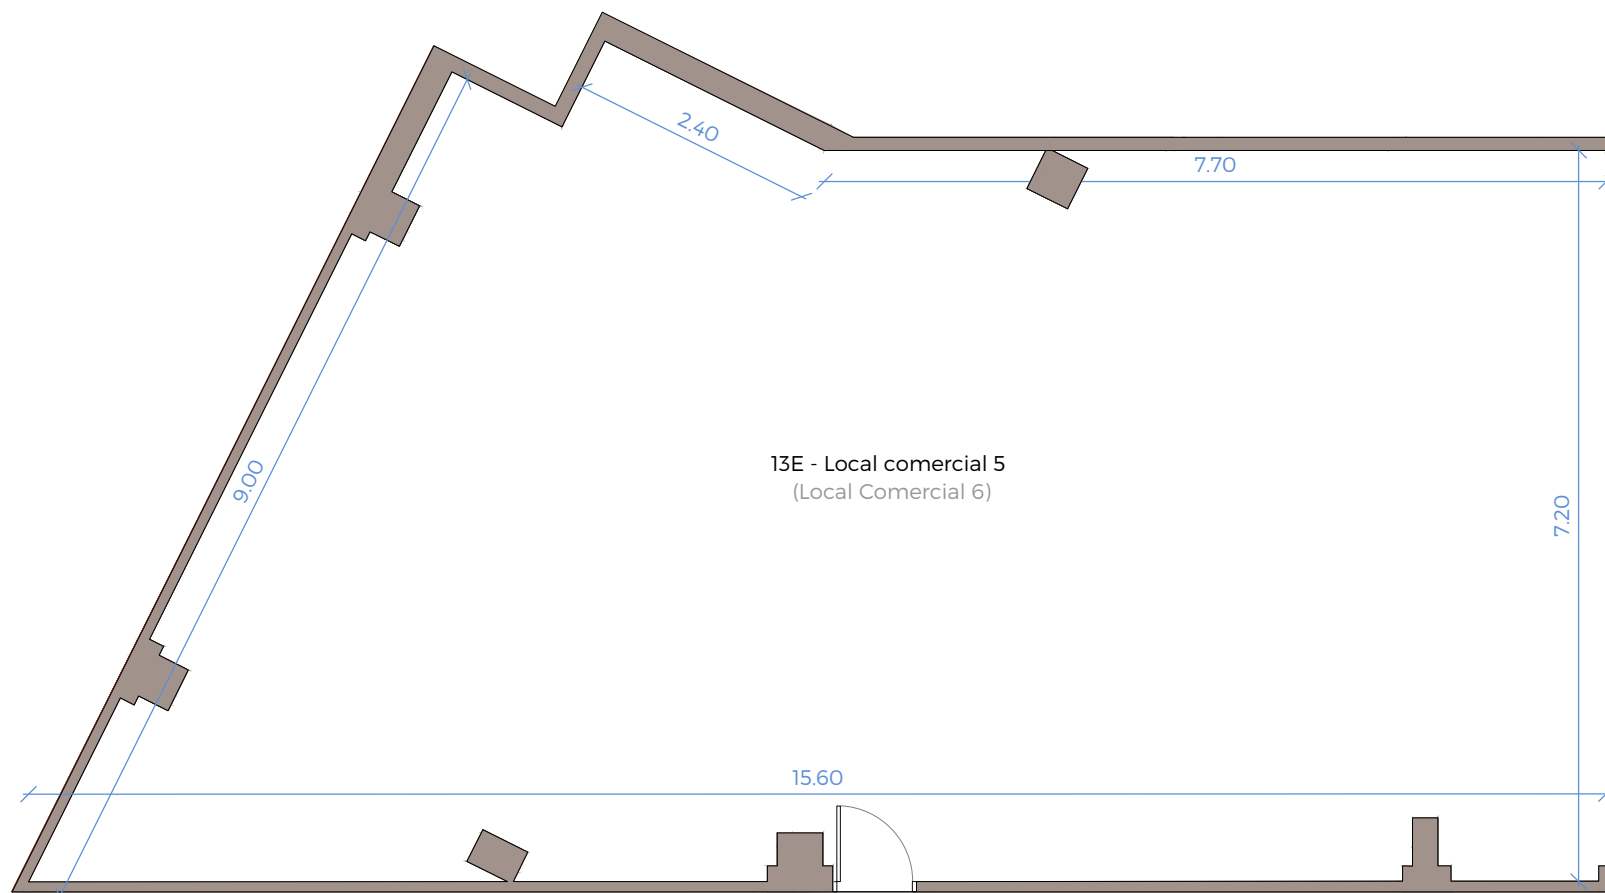


## Plano de conjunto

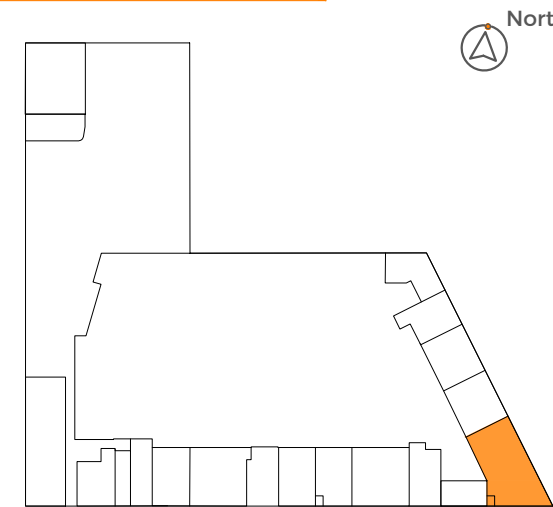

Planta Baja

Superficie útil: 101,20m<sup>2</sup>  
Superficie const. de local: 106,50m<sup>2</sup>

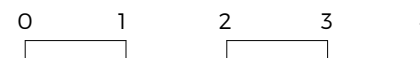

### 13E-LOCAL COMERCIAL 5

Nº Edición: V2.0

Fecha: 20 DICIEMBRE 2023